


LEGEND

- = UPLAND BUFFER / CONSERVATION
- = CONSERVATION
- = WETLAND
- = WETLAND IMPACT

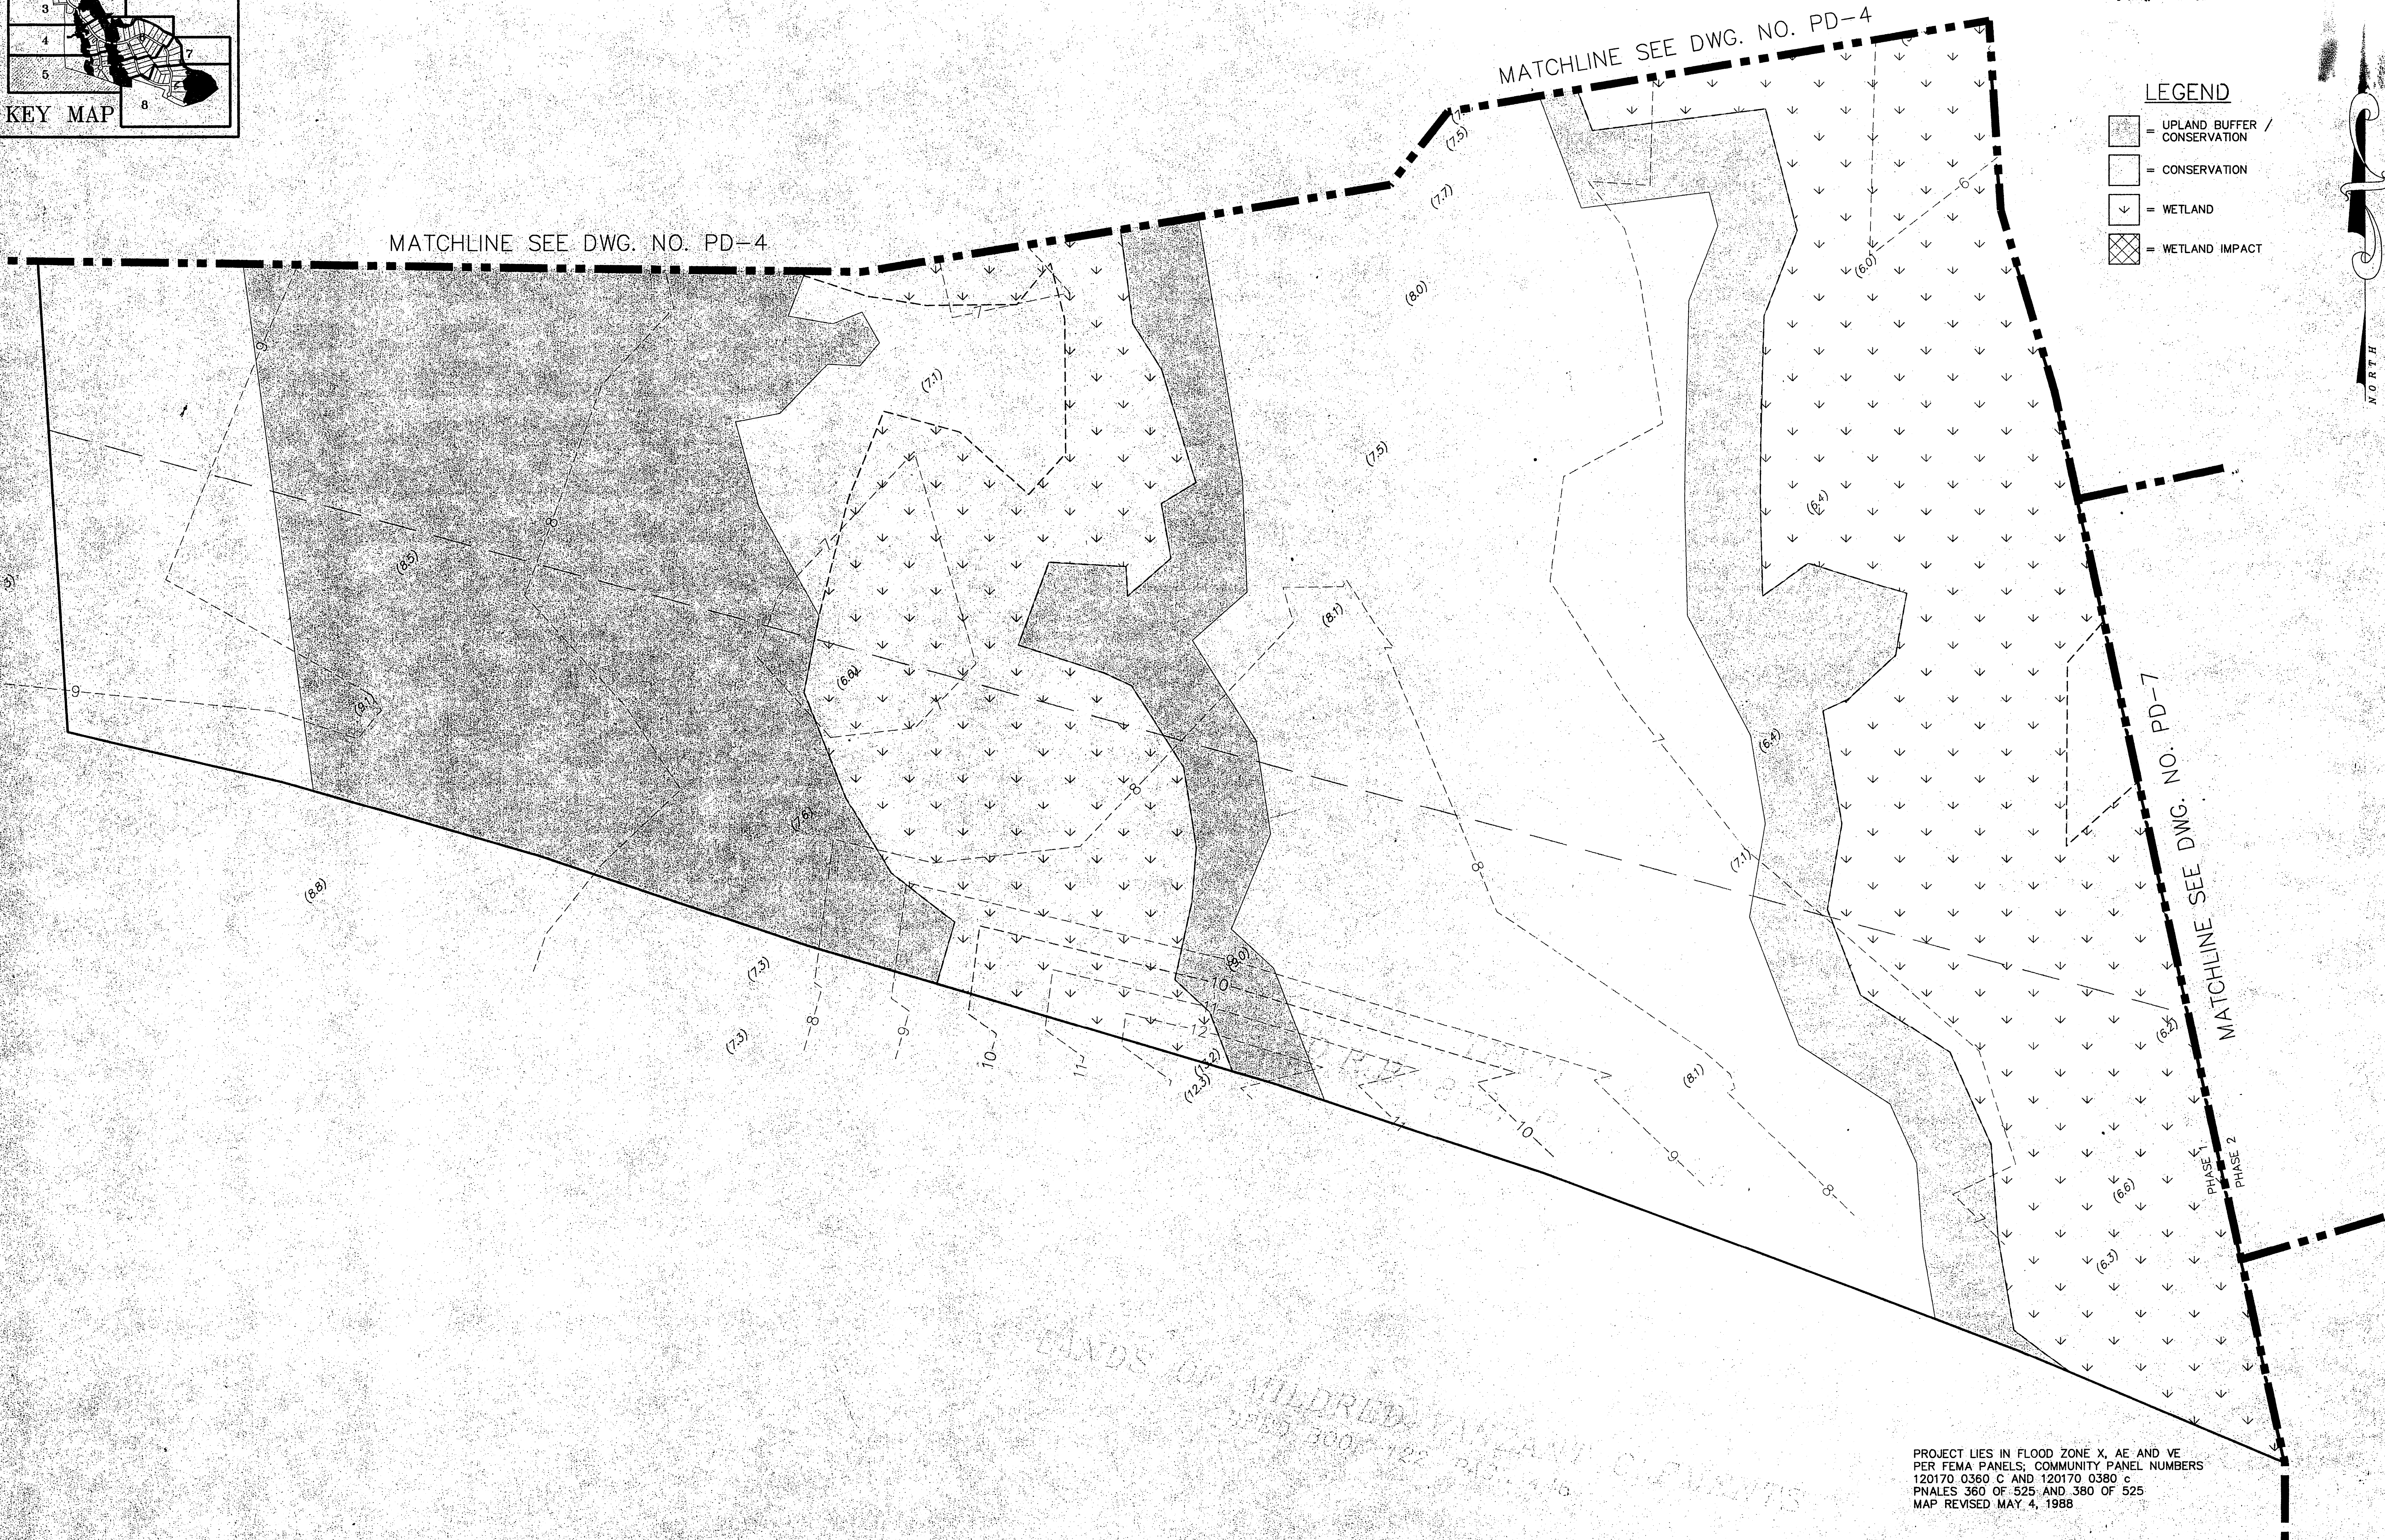

NO.	DATE	DESCRIPTION
1	4/7/04	REVISED PER SARWMD COMMENTS

DESIGNED BY: PLB
 DRAWN BY: SS, SM, AK
 CHECKED BY: VJD
 SCALE: 1" = 50'
 DATE: JULY 2003
 PROJ. NO.: 0205-280

Hill, Boring, Dunn & Associates, Inc.
 CIVIL ENGINEERS / LAND PLANNERS
 7850 BELFORT PARKWAY, SUITE 1600
 JACKSONVILLE, FLORIDA 32256
 904-281-1121

BRADY POINT PRESERVE
 FOR:
 BRADY POINT PRESERVE, LLC
 NASSAU COUNTY, FLORIDA
 PAVING AND DRAINAGE PLAN

FILE:
PD-5
 DWG. NO.
 SHEET 18 OF 40

PROJECT LIES IN FLOOD ZONE X, AE AND VE PER FEMA PANELS; COMMUNITY PANEL NUMBERS 120170 0360 C AND 120170 0380 c PNALES 360 OF 525 AND 380 OF 525 MAP REVISED MAY 4, 1988

V:\025-280\WORKING\28000-EP.dwg (Sat, Apr 24, 03 04:55:20) J.DEN

NOT RELEASED FOR CONSTRUCTION