


LEGEND


- [Hatched Box] = UPLAND BUFFER / CONSERVATION
- [White Box] = CONSERVATION
- [Arrow Box] = WETLAND
- [Cross-hatched Box] = WETLAND IMPACT

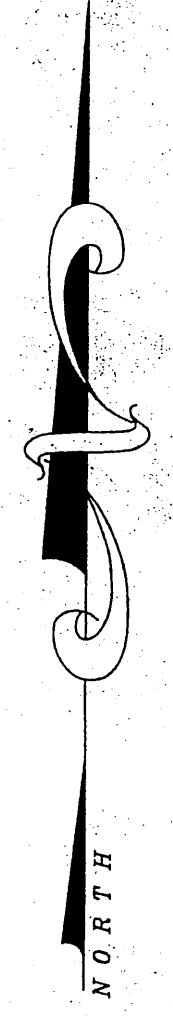

MATCHLINE SEE DWG. NO. G-4

MATCHLINE SEE DWG. NO. G-5

MATCHLINE SEE DWG. NO. G-7

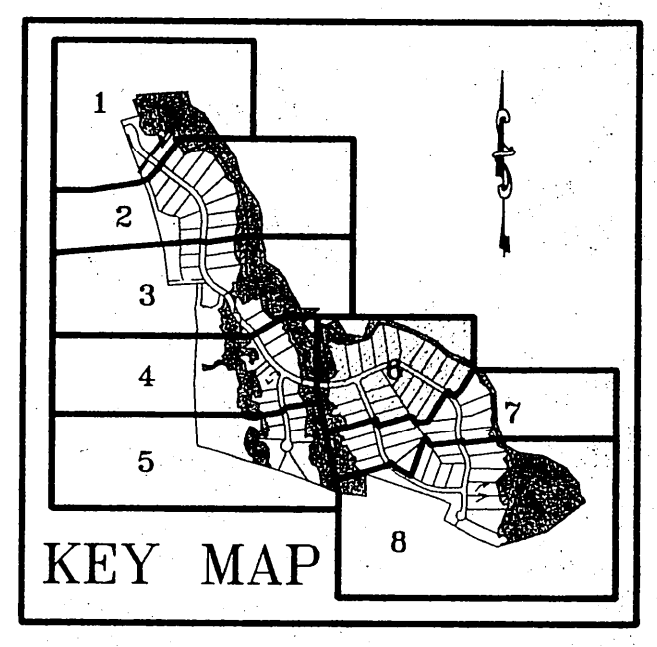

NOTE:
REFER TO PLAN G-1 FOR THE LEGAL DESCRIPTION.

NOTE:
REFER TO PLAN G-7 FOR THE CENTERLINE LINE TABLES.

REVISIONS

NO.	DATE	DESCRIPTION	BY
1	5/27/04	ENLARGE RD NAME	VNC

DESIGNED BY: PLB
 DRAWN BY: SS, SM, AK
 CHECKED BY: VJD
 SCALE: 1" = 50'
 DATE: JULY, 2003
 PROJ. NO.: 0205-280

Hill, Boring, & Associates, Inc.
 CIVIL ENGINEERS / LAND PLANNERS
 7950 BELFORT PARKWAY, SUITE 1600
 JACKSONVILLE, FLORIDA 32256
 904-281-1121

FOR:
BRADY POINT PRESERVE, LLC
 NASSAU COUNTY, FLORIDA
 GEOMETRY PLAN

NOT RELEASED FOR CONSTRUCTION