



NOTE:  
REFER TO PLAN C-1 FOR THE LEGAL DESCRIPTION.

NOTE:  
REFER TO PLAN C-7 FOR THE CENTERLINE LINE TABLES.

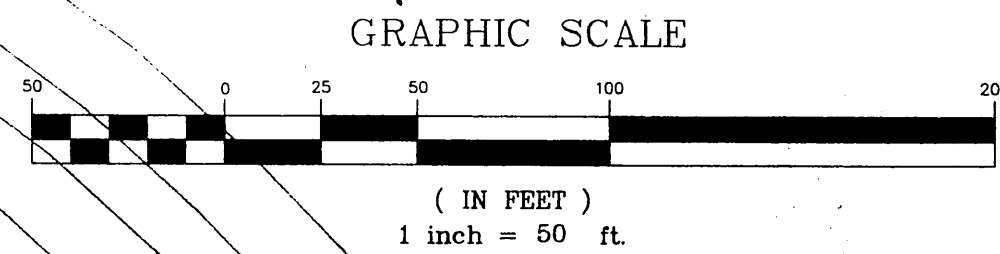

- LEGEND**
- = UPLAND-BUFFER/CONSERVATION
  - = CONSERVATION
  - = WETLAND
  - = WETLAND IMPACT

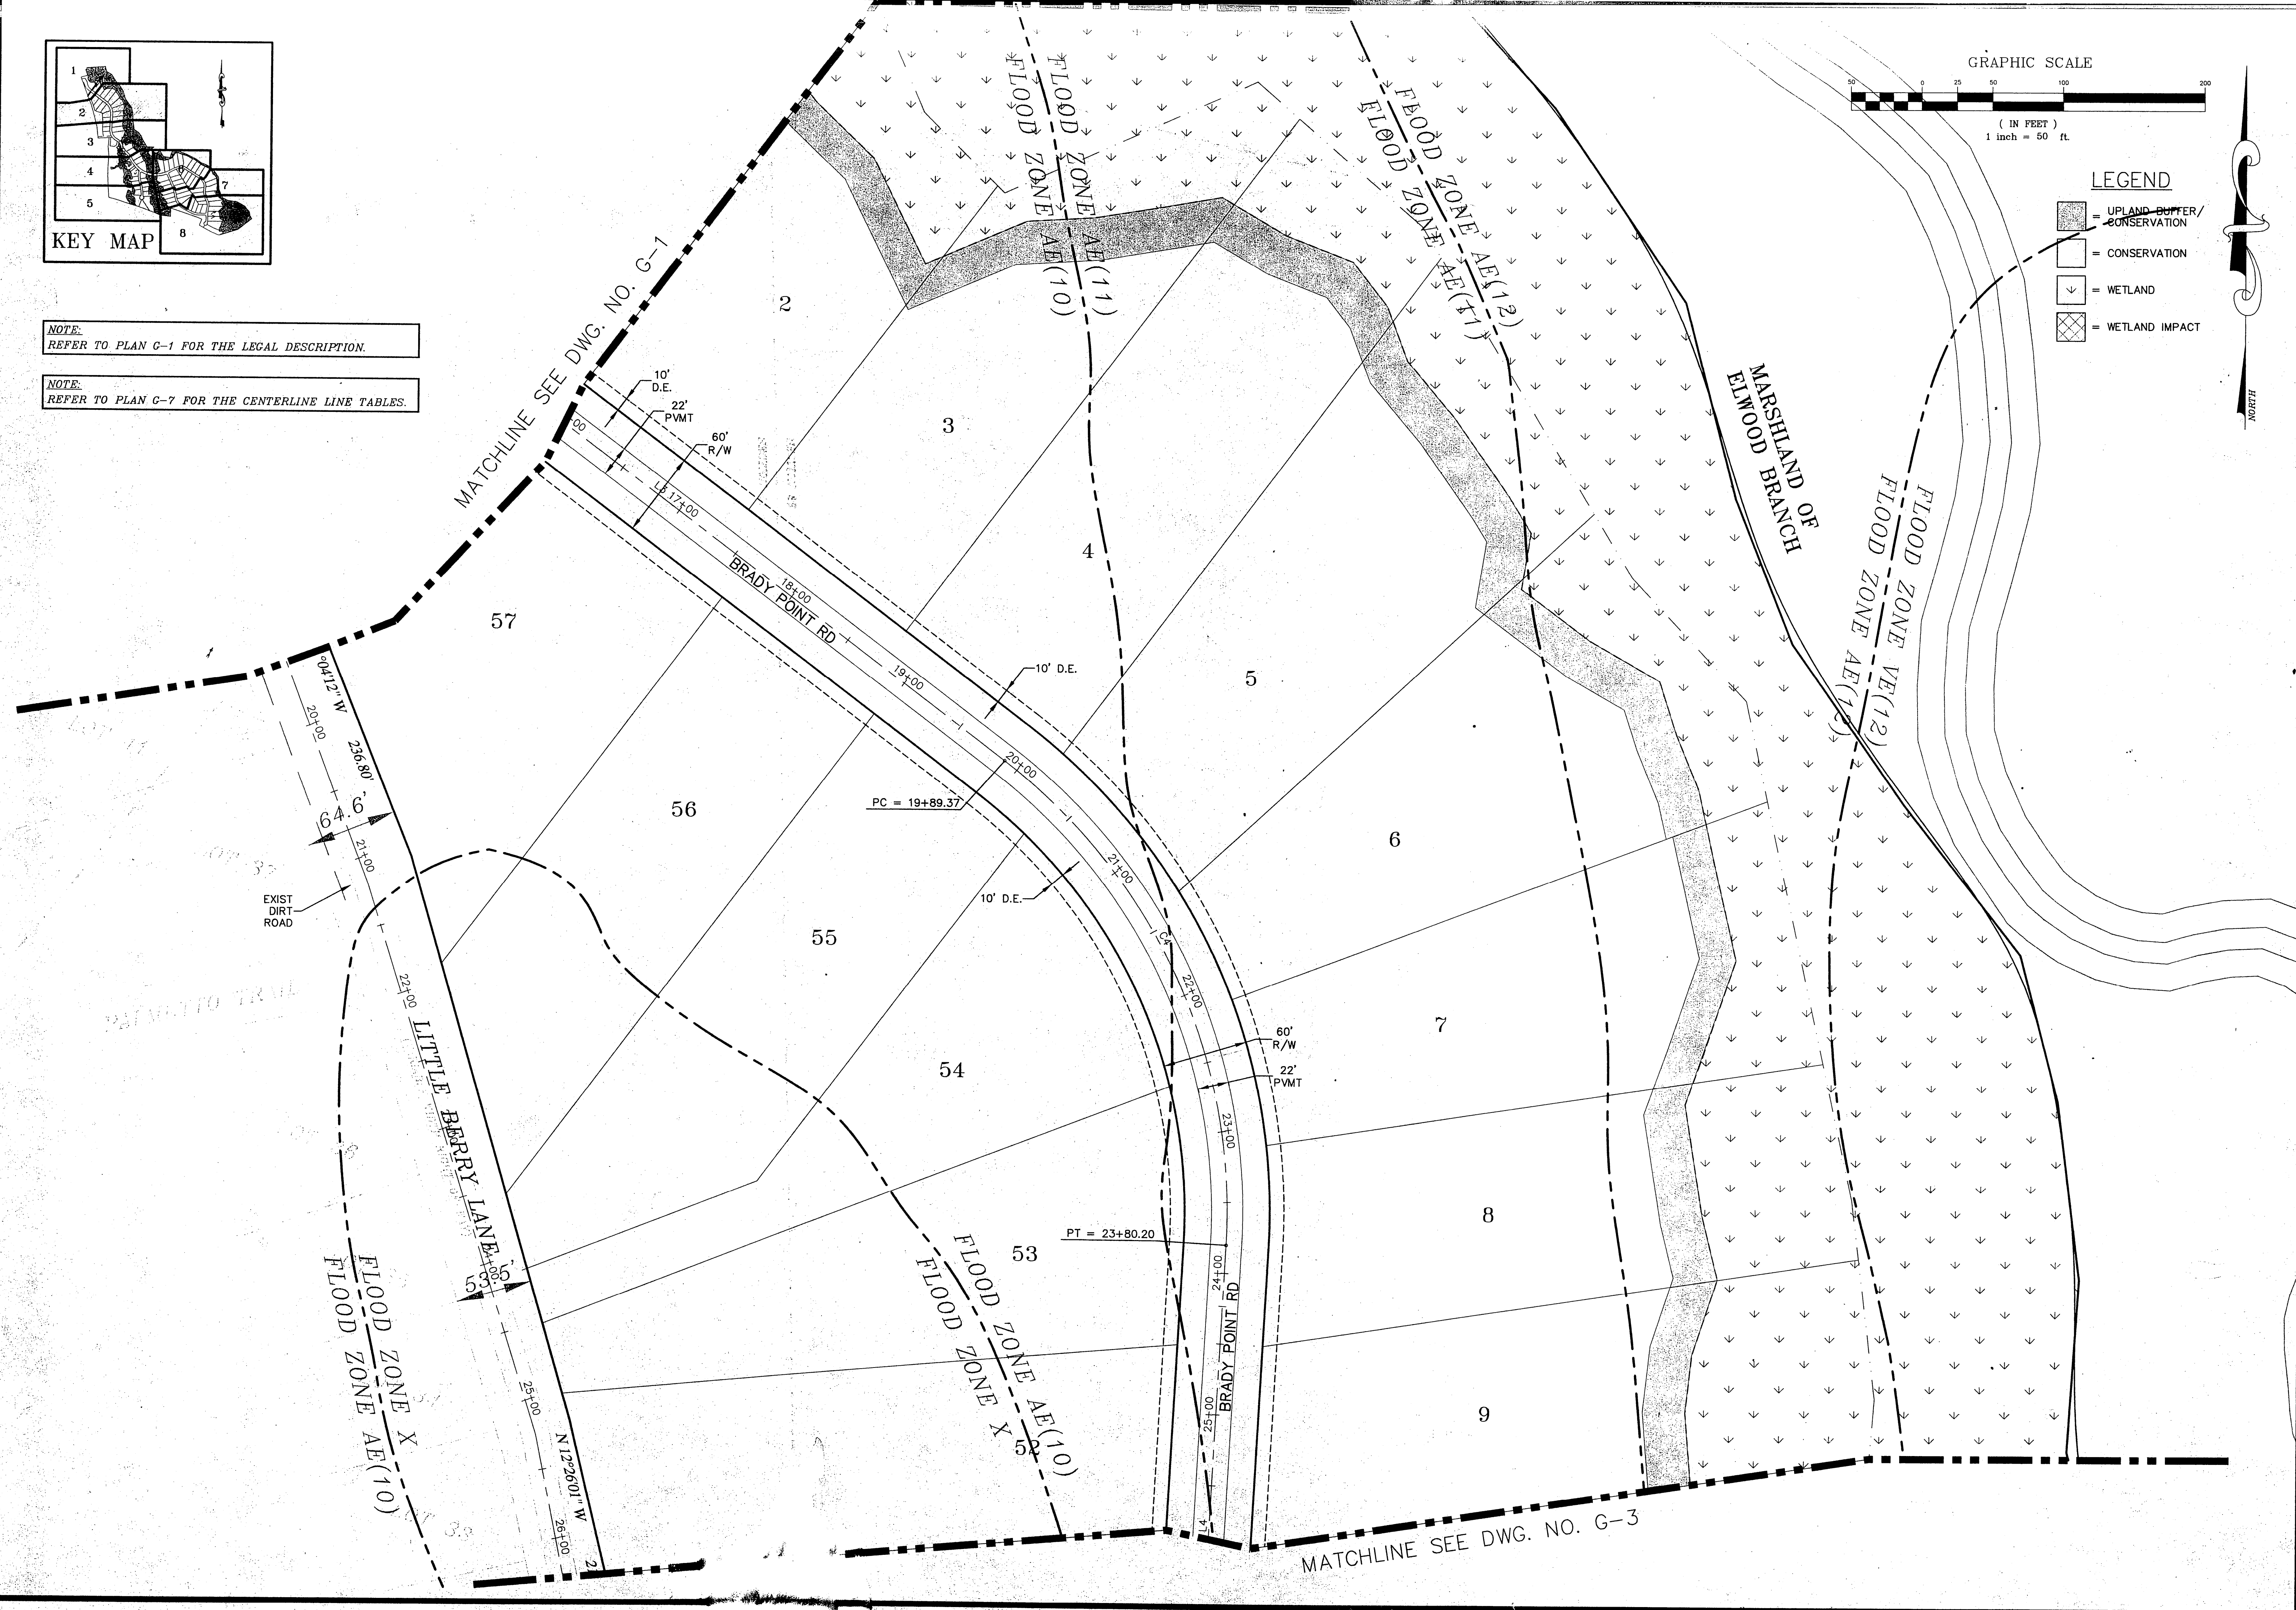

NO.	DATE	DESCRIPTION	BY
1	5/27/04	ENLARGE TO SCALE	VJD

DESIGNED BY: PLB  
 DRAWN BY: SS, SM, AK  
 CHECKED BY: VJD  
 SCALE: 1" = 50'  
 DATE: JULY, 2003  
 PROJ. NO.: 0205-280

**Hill, Boring, Dunn & Associates, Inc.**  
 CIVIL ENGINEERS / LAND PLANNERS  
 7950 BELFORT PARKWAY, SUITE 1600  
 JACKSONVILLE, FLORIDA 32256  
 904-281-1121

**BRADY POINT PRESERVE**  
 FOR:  
**BRADY POINT PRESERVE, LLC**  
 NASSAU COUNTY, FLORIDA  
 GEOMETRY PLAN

FILE: **G-2**  
 DWG. NO. **G-2**  
 SHEET 7 OF 40

F:\0205-280\WORKING\280-2p.dwg Thu Jun 10 05:01:24 2004 SHURLEN

NOT RELEASED FOR CONSTRUCTION